



THIS DRAWING IS THE PROPERTY OF DESIGN BUILD CONSTRUCTION, LLC. ANY USE, REUSE, REPRODUCTION, DISPLAY OR SALE OF THIS DRAWING WITHOUT THE EXPRESS WRITTEN CONSENT OF THE ARCHITECT IS STRICTLY PROHIBITED.

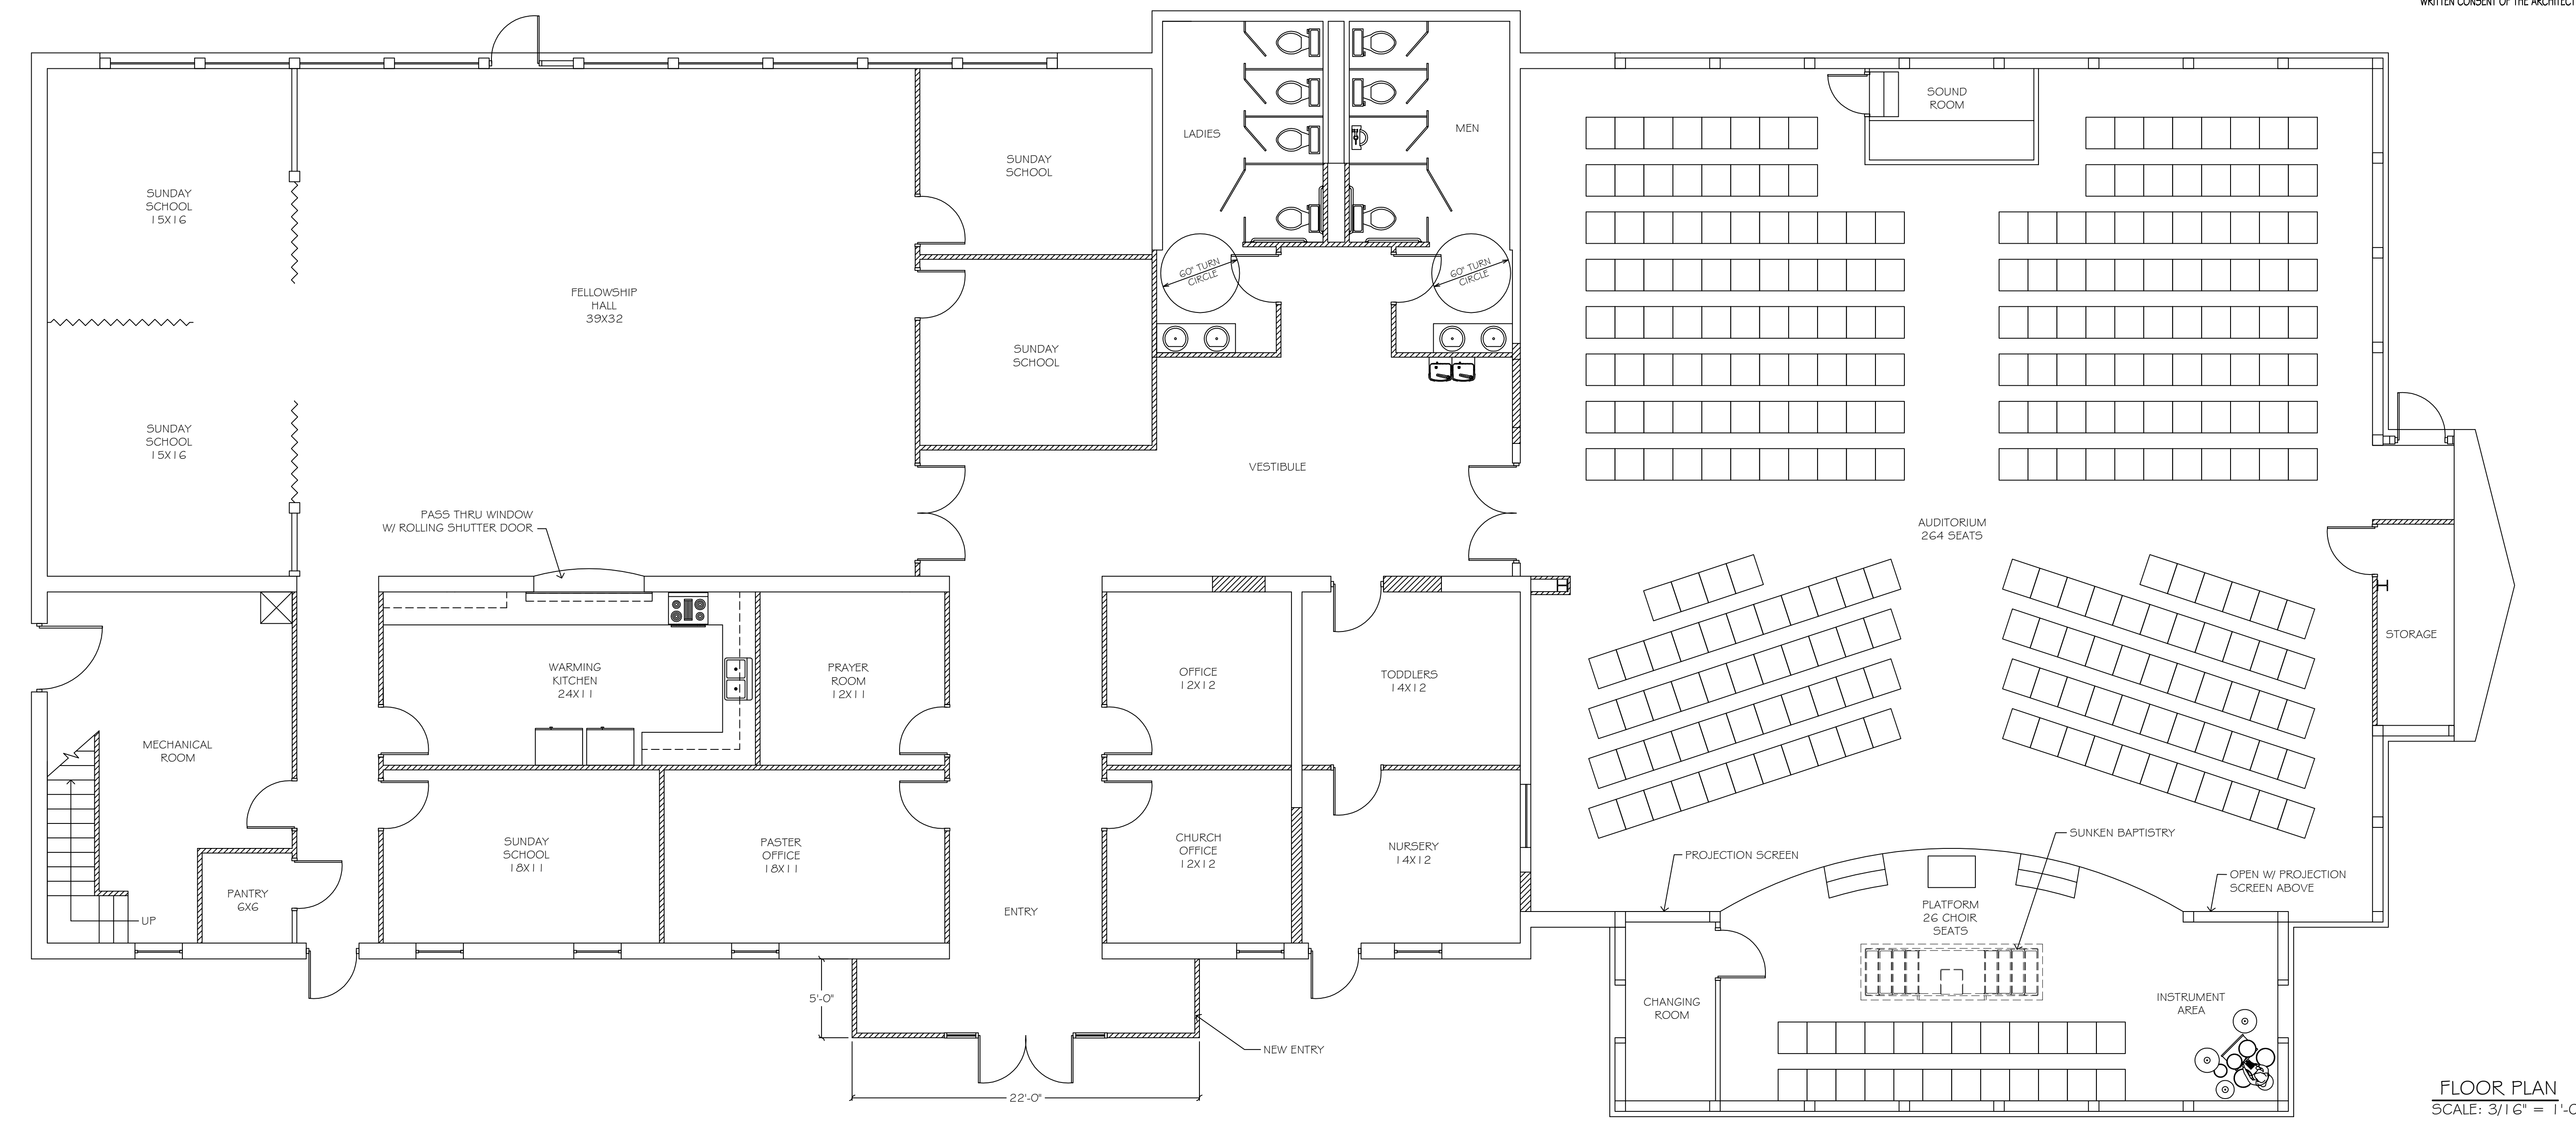

FLOOR PLAN
SCALE: 3/16" = 1'-0"

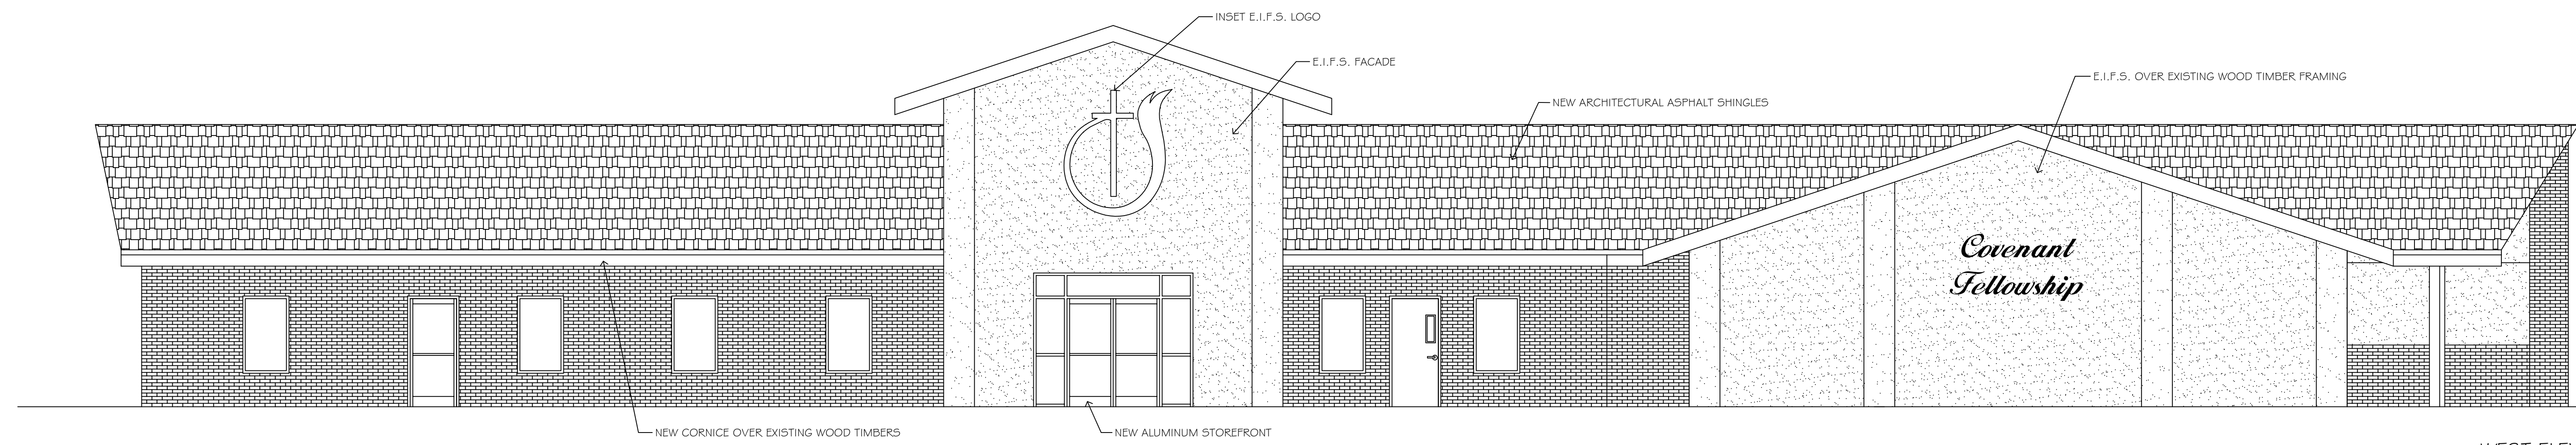

WEST ELEVATION
SCALE: 3/16" = 1'-0"

DESIGN BUILD CONSTRUCTION, LLC
 354 Shadowtown Road, Suite 200
 Blountville, TN 37617
 Phone: (423) 279-0540
 www.dbconstllc.com

PROJECT:
 COVENANT FELLOWSHIP CHURCH OF GOD
 PROPOSED RENOVATIONS
 GATE CITY HWY, BRISTOL, VIRGINIA

REVISIONS			
NO	DATE	DESCRIPTION	BY

DATE	03.25.2008
SCALE	AS NOTED
FILE NAME	
LOCATION	
DRAWN BY	FB

DRAWING NUMBER
A-1
 OF 1 SHEETS

S:\Drawings\Covenant Fellowship\plan.dwg, A-1, 3/25/2008 3:19:32 PM